


Entrance View

Salon Bailey's
Greensboro, North Carolina


 **SMITH** Architecture, PA

102 Paisley Street Greensboro, NC 27401 336.272.5656
smitharc@bellsouth.net
www.smitharchitecturepa.com

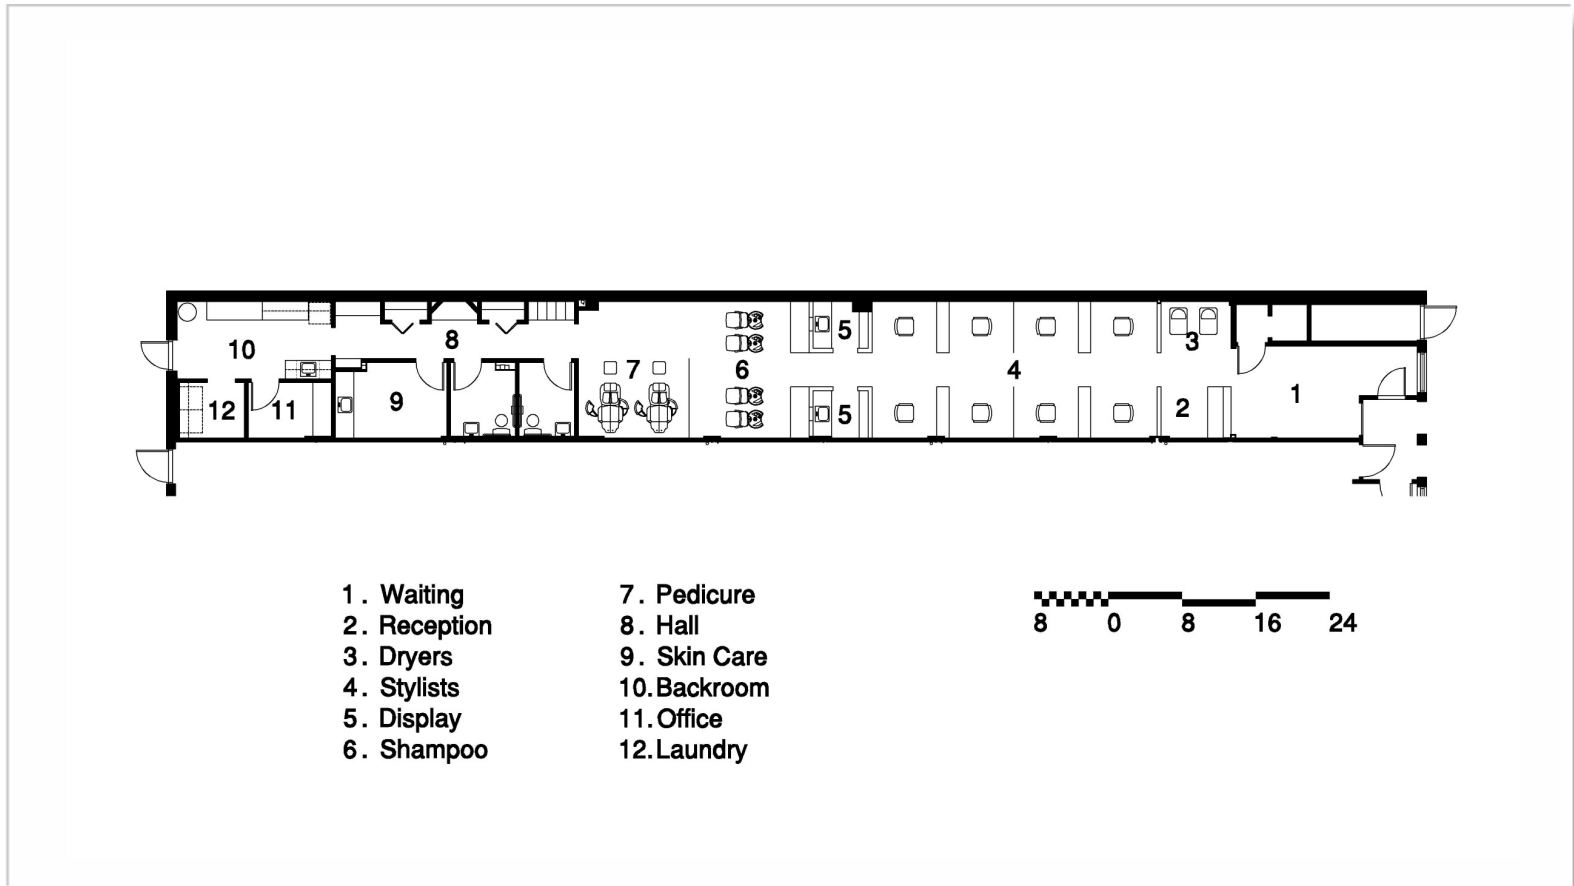

Plan View

Salon Bailey's
Greensboro, North Carolina

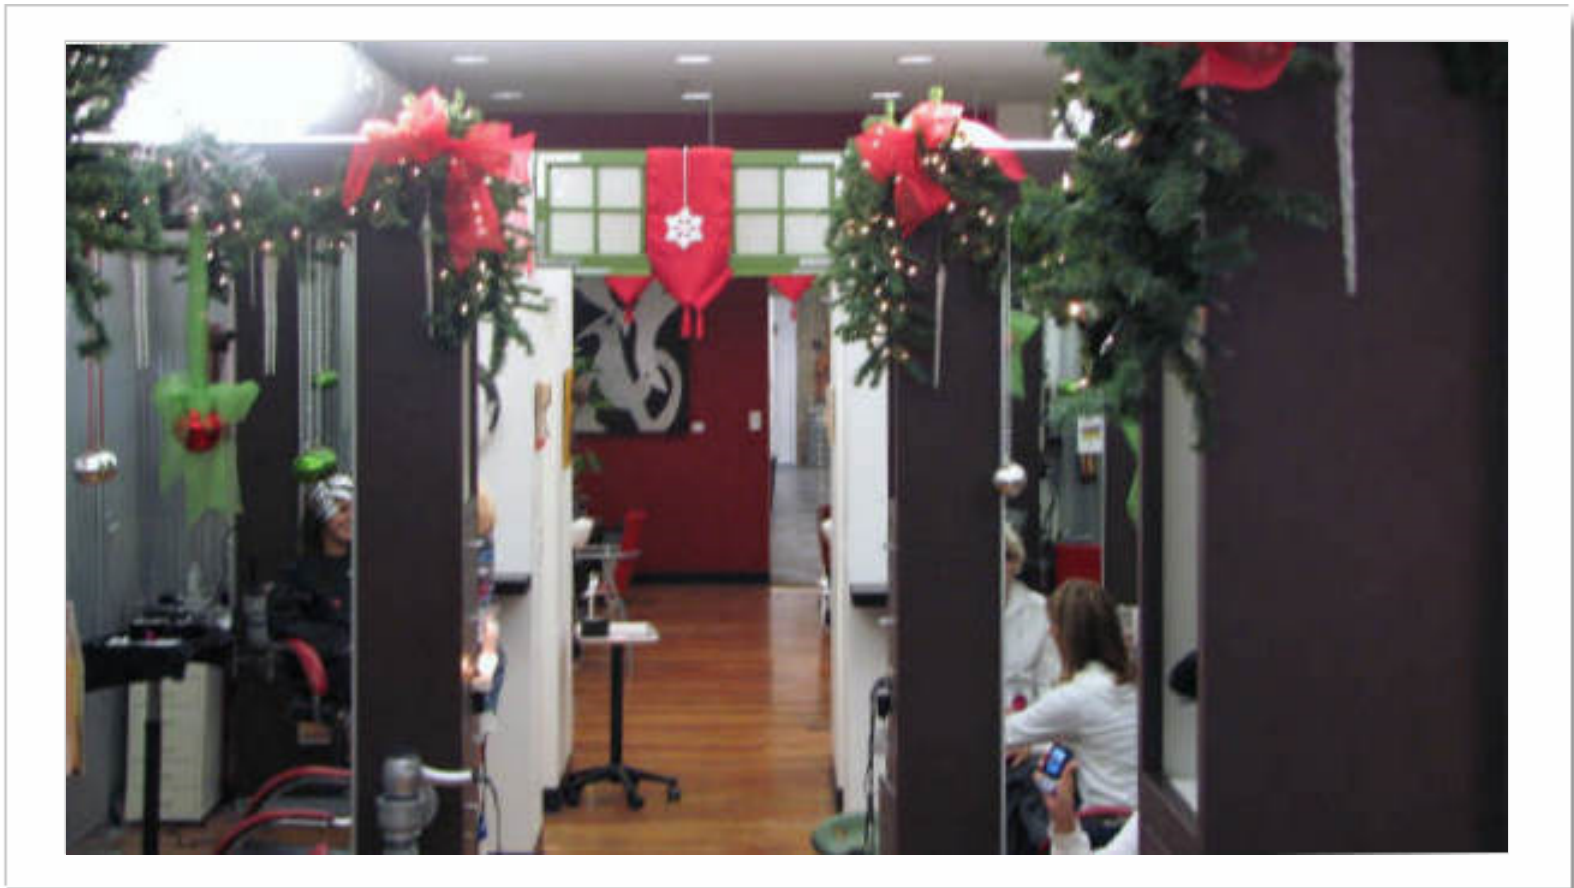

Salon View

Salon Bailey's
Greensboro, North Carolina



Salon View

Salon Bailey's
Greensboro, North Carolina

 **SMITH** Architecture, PA

102 Paisley Street Greensboro, NC 27401 336.272.5656
smitharc@bellsouth.net
www.smitharchitecturepa.com