

Upfit

Restaurant



Dining View


Downtown Thai  
Winston-Salem, North Carolina

 **SMITH** Architecture, PA

102 Paisley Street Greensboro, NC 27401 336.272.5656

[smitharc@bellsouth.net](mailto:smitharc@bellsouth.net)

[www.smitharchitecturepa.com](http://www.smitharchitecturepa.com)

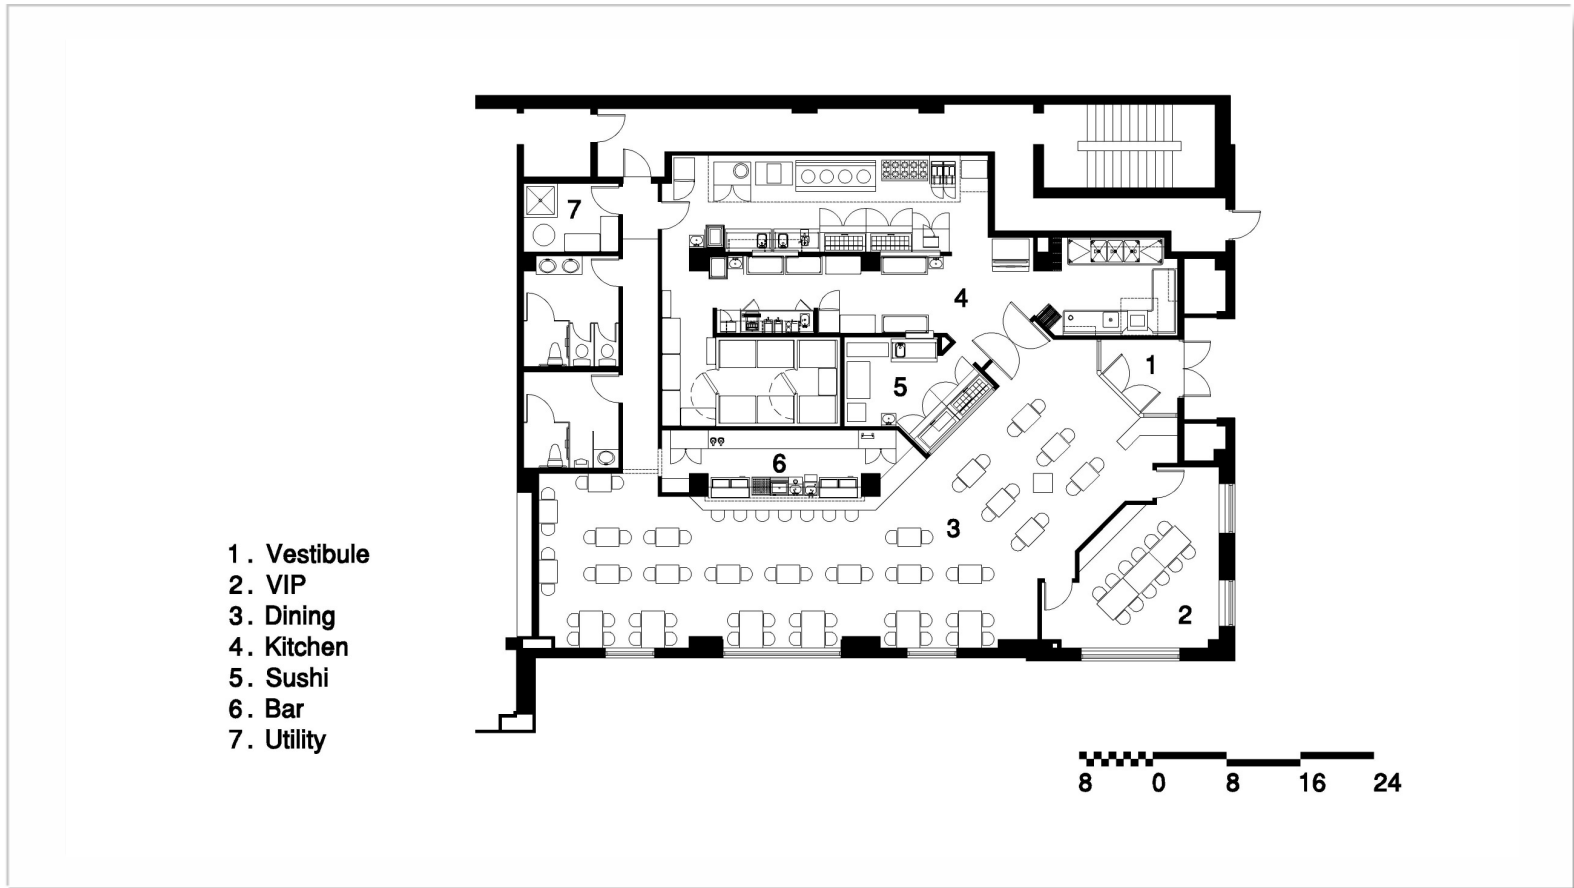


Plan View

Downtown Thai  
Winston-Salem, North Carolina

Upfit

Restaurant

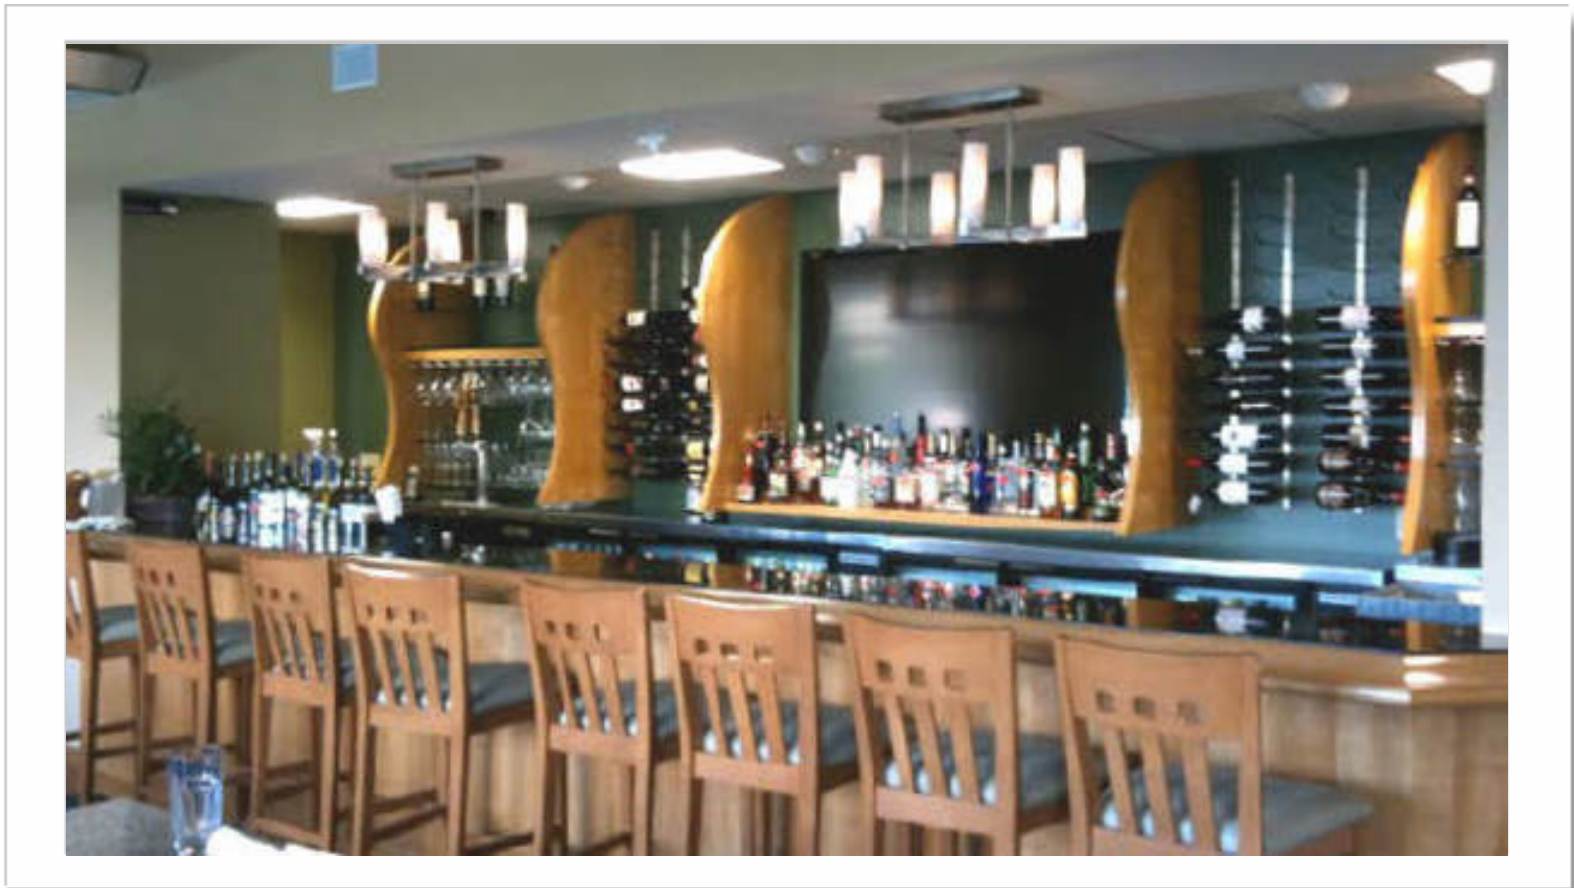

Bar View


Downtown Thai  
Winston-Salem, North Carolina



102 Paisley Street Greensboro, NC 27401 336.272.5656  
smitharc@bellsouth.net  
www.smitharchitecturepa.com

Upfit

Restaurant

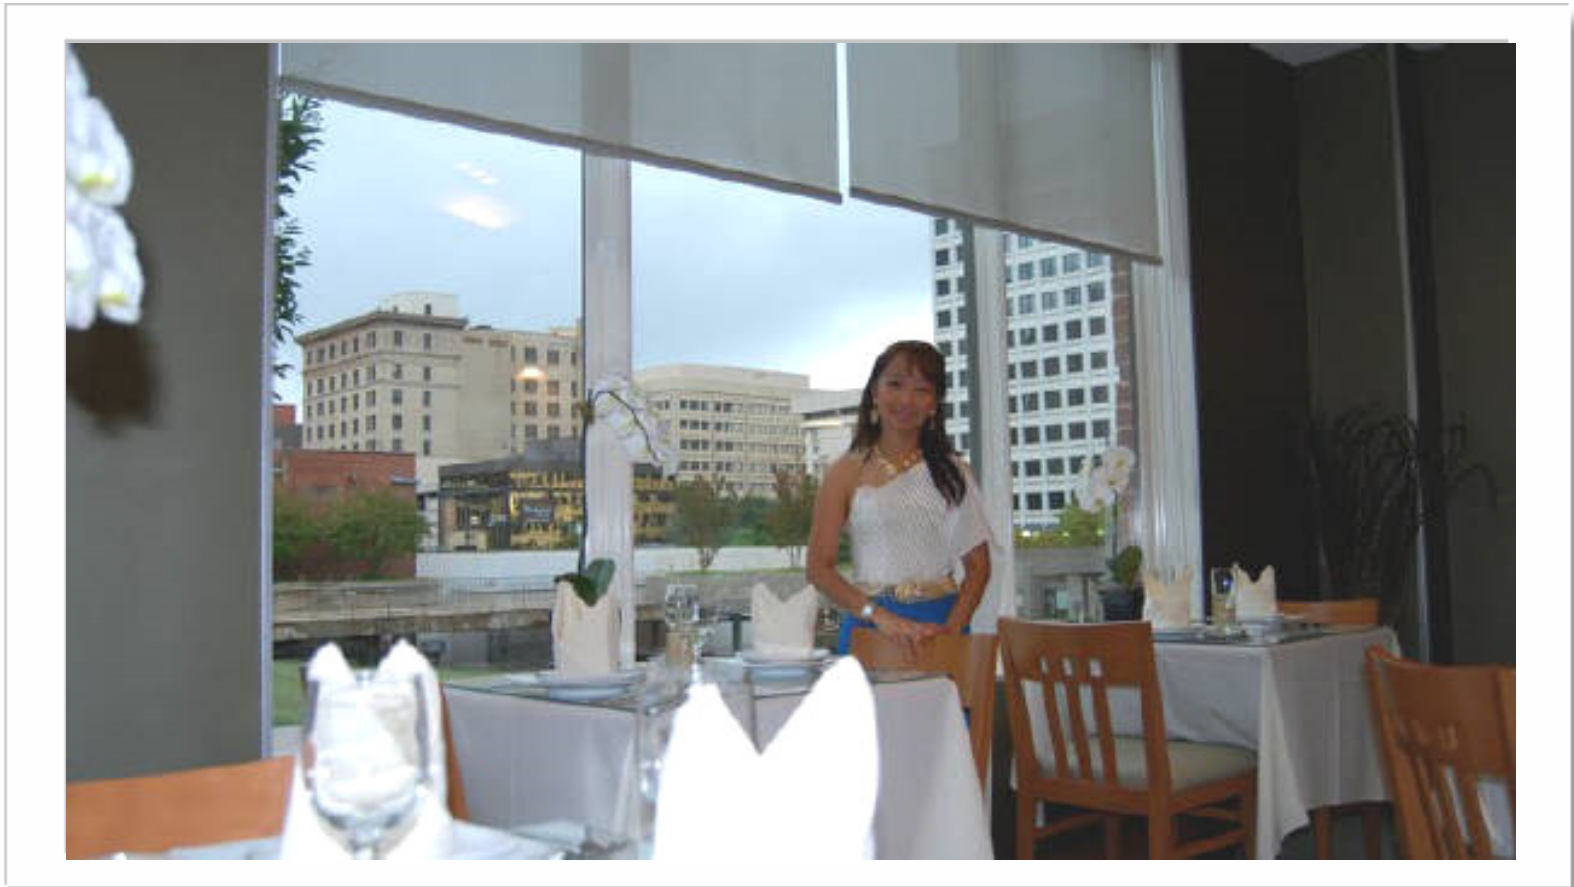

Private Dining View

Downtown Thai  
Winston-Salem, North Carolina

 **SMITH** Architecture, PA

102 Paisley Street Greensboro, NC 27401 336.272.5656  
smitharc@bellsouth.net  
www.smitharchitecturepa.com