


Alteration

Restaurant

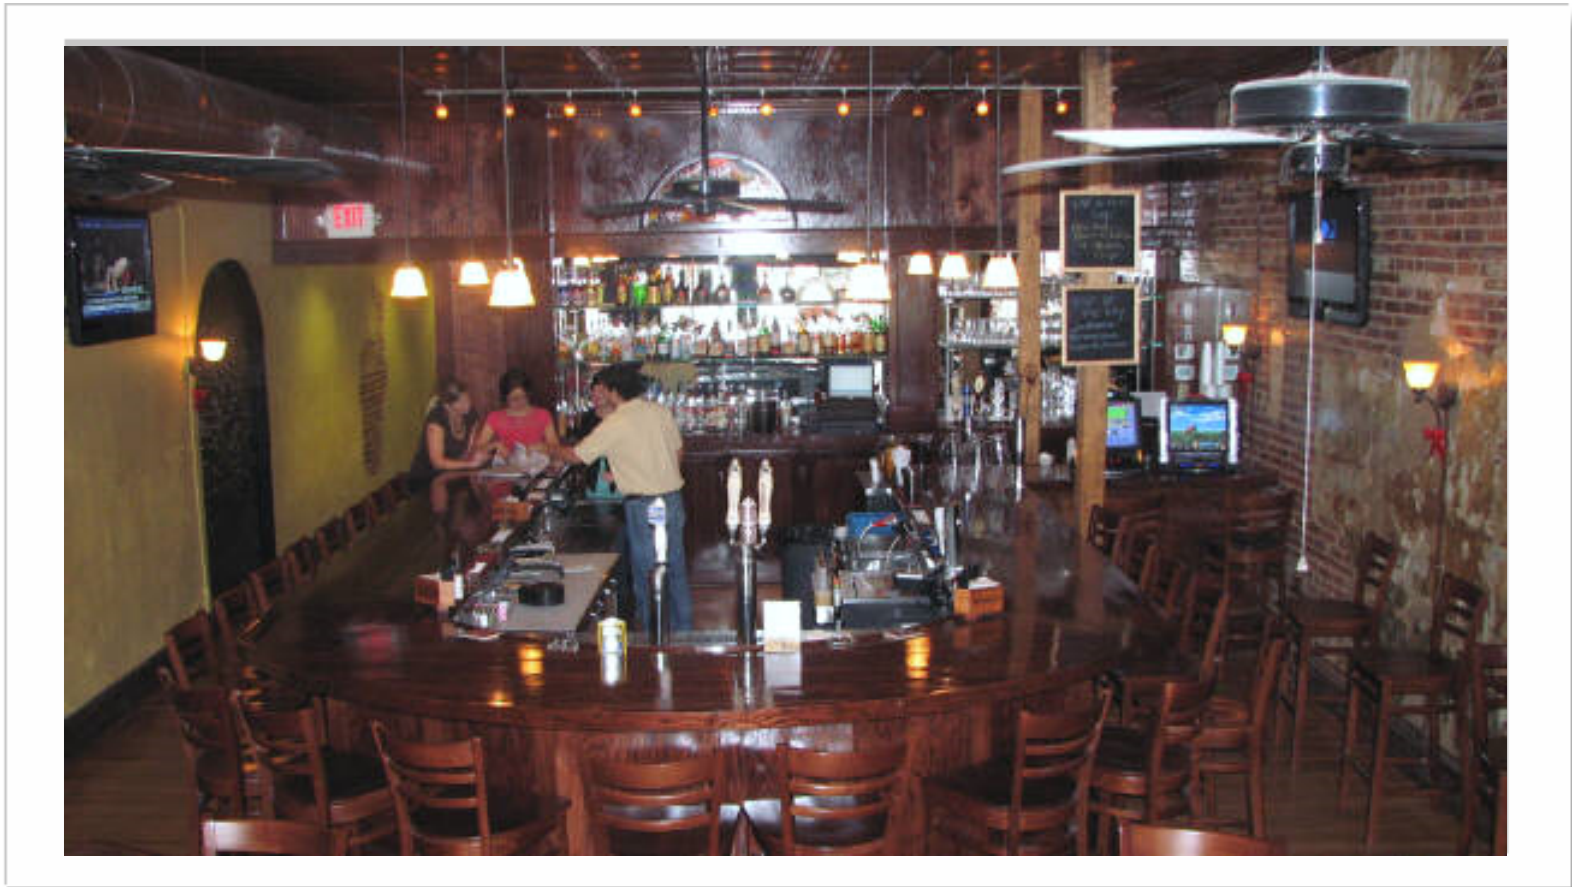


Bar View

Grey's Tavern
Greensboro, North Carolina

 **SMITH** Architecture, PA

102 Paisley Street Greensboro, NC 27401 336.272.5656
smitharc@bellsouth.net
www.smitharchitecturepa.com

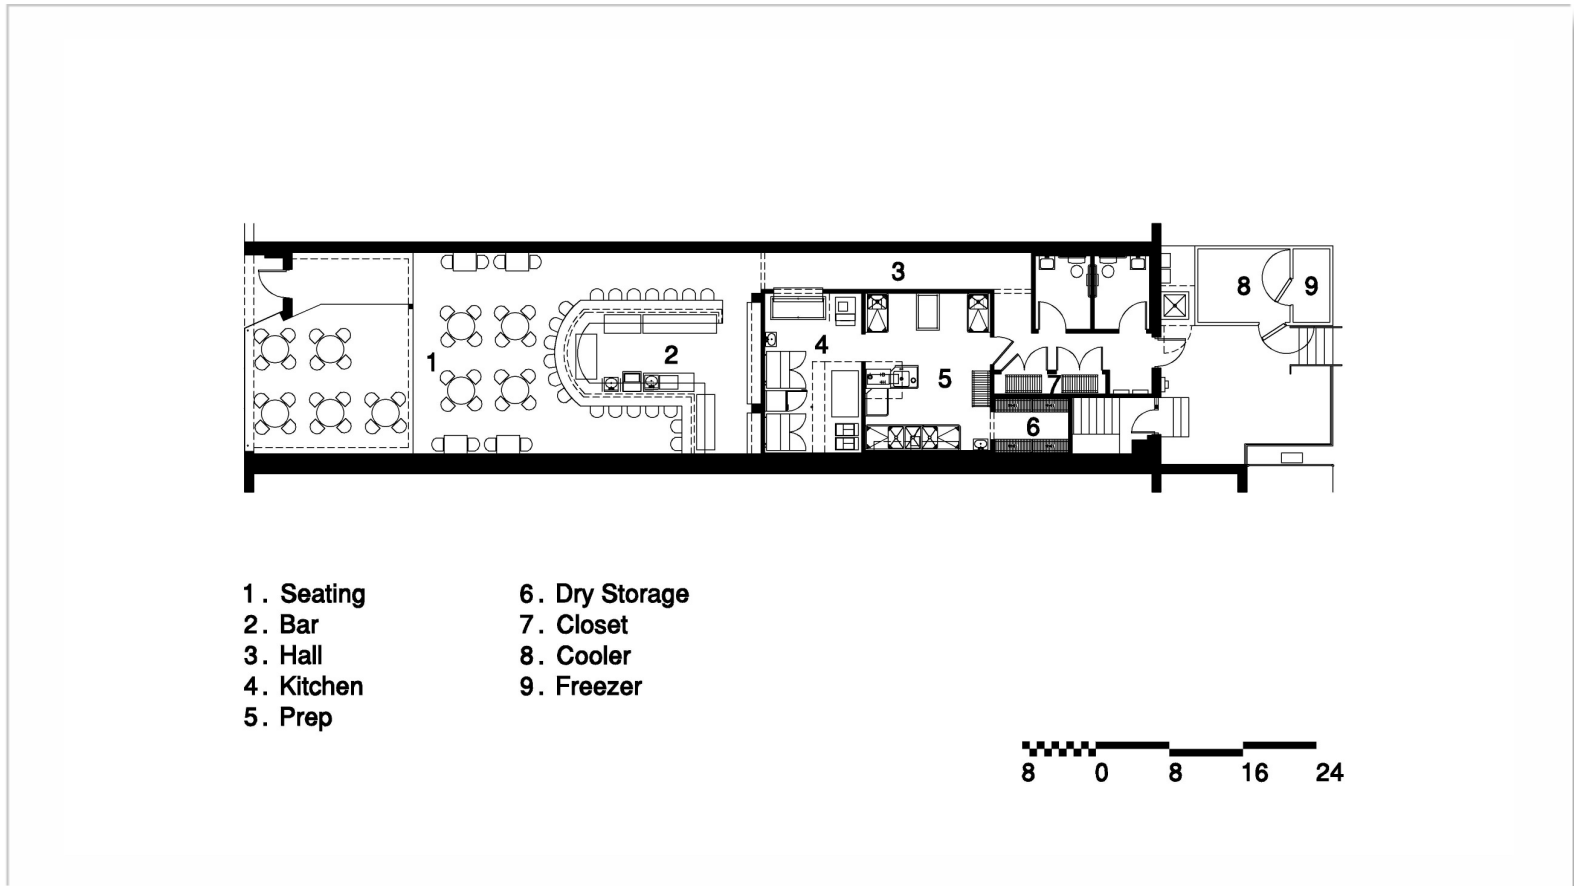

Plan View


Grey's Tavern
Greensboro, North Carolina



102 Paisley Street Greensboro, NC 27401 336.272.5656
smitharc@bellsouth.net
www.smitharchitecturepa.com

Alteration

Restaurant

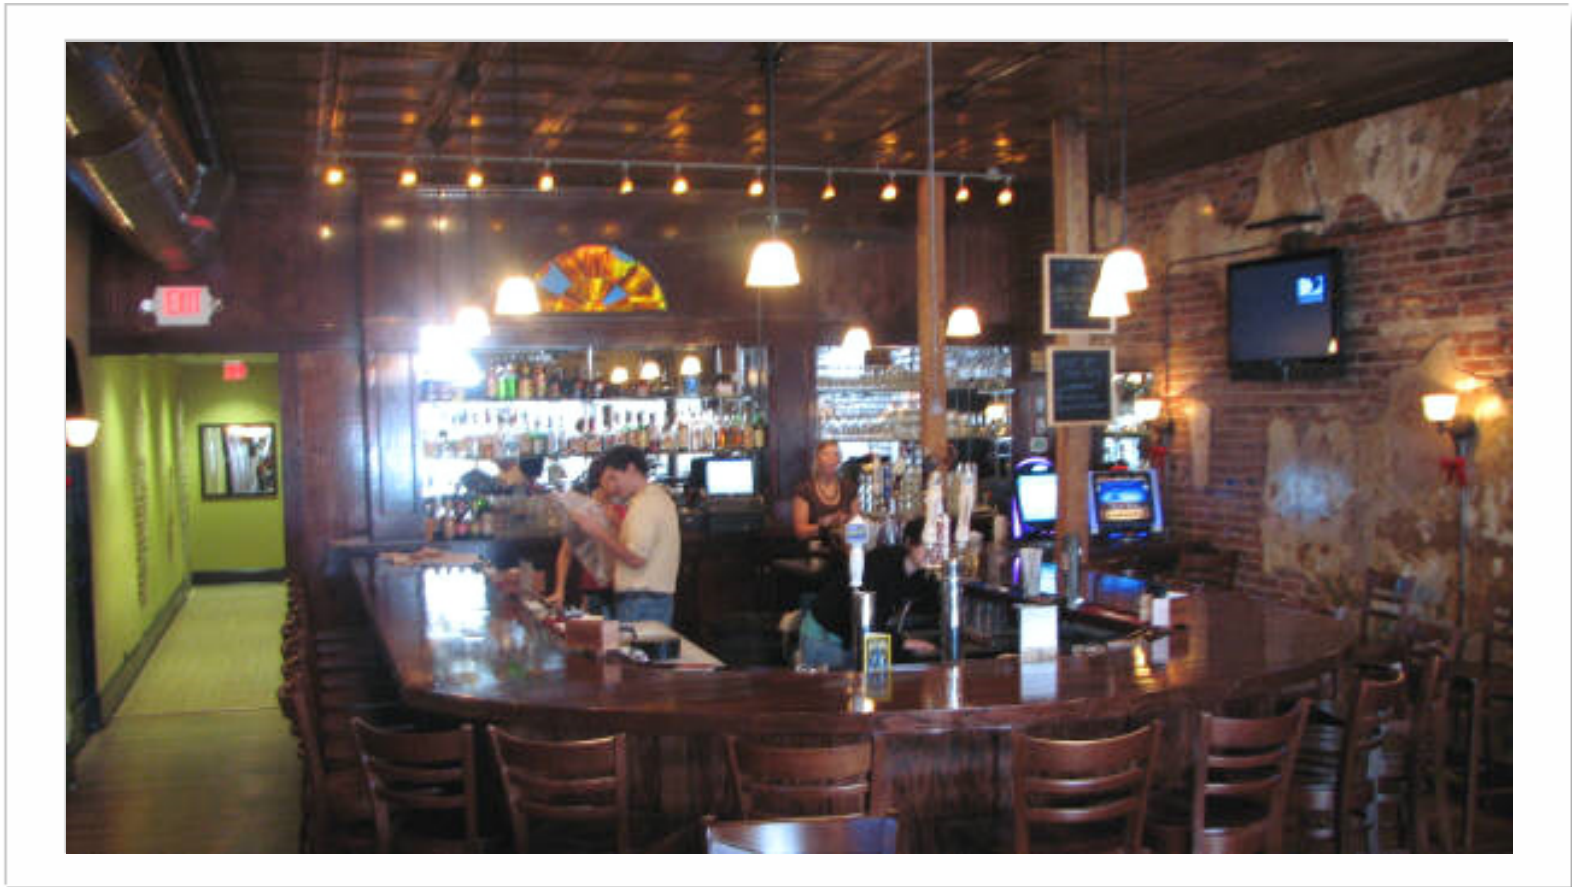

Bar View

Grey's Tavern
Greensboro, North Carolina

 **SMITH** Architecture, PA

102 Paisley Street Greensboro, NC 27401 336.272.5656
smitharc@bellsouth.net
www.smitharchitecturepa.com