


Plan View Renovation

Jacob's Creek Fire Department
Jacob's Creek, North Carolina

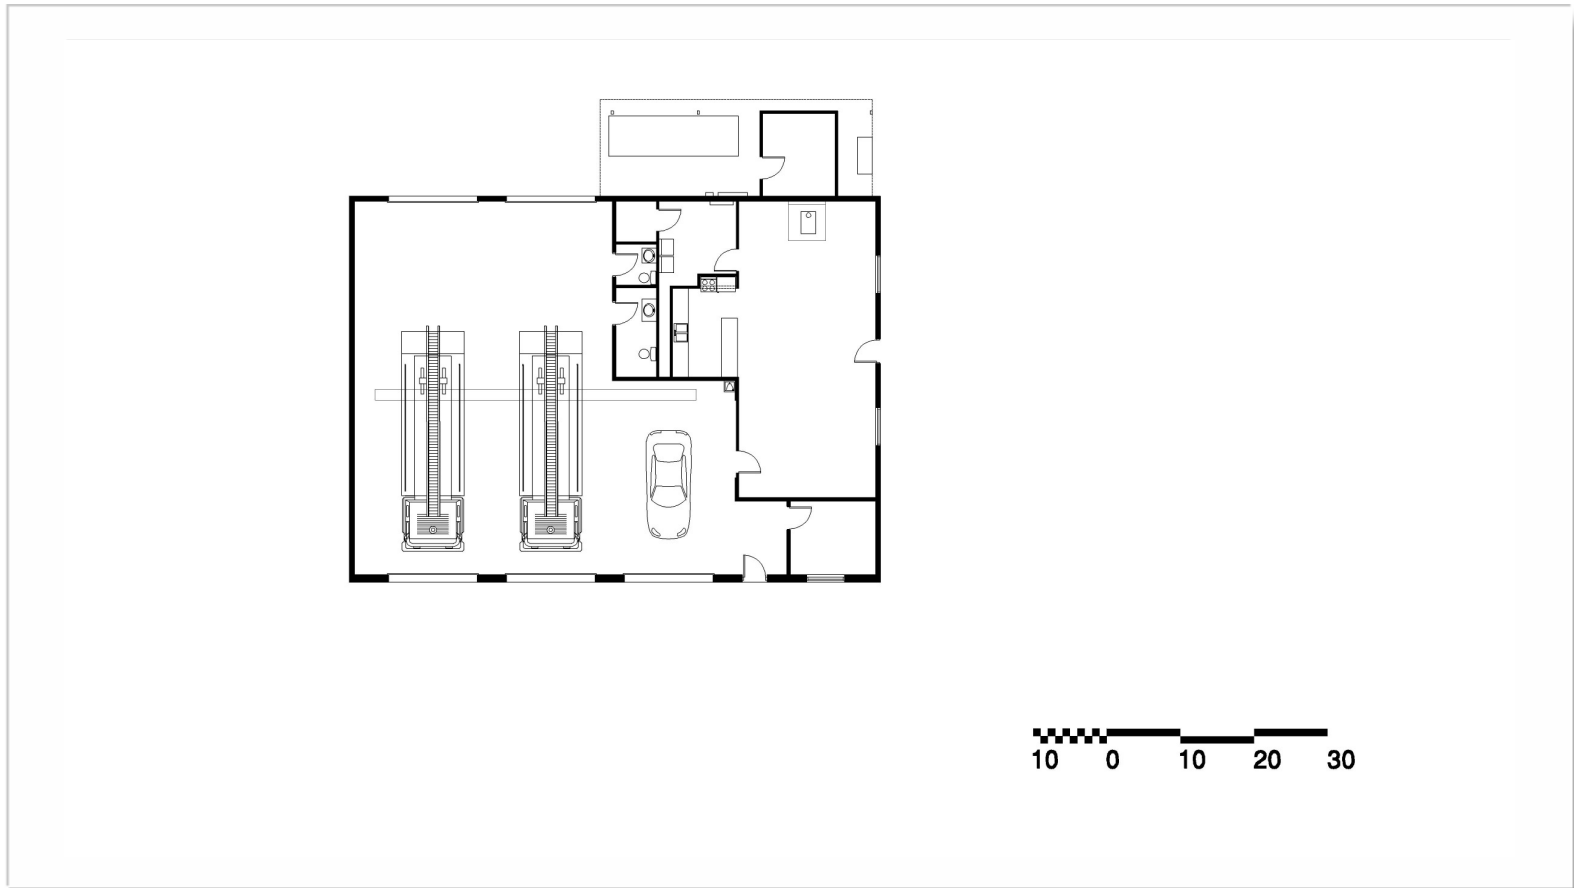

Plan View Existing

Jacob's Creek Fire Department
Jacob's Creek, North Carolina



SMITH Architecture, PA

102 Paisley Street Greensboro, NC 27401 336.272.5656

smitharc@bellsouth.net

www.smitharchitecturepa.com